

- NOTES:**
1. THE PROPOSED SITE PLAN IS CONCEPTUAL. FINAL EQUIPMENT SELECTION MAY CHANGE DEPENDING ON AVAILABILITY.
 2. PARCEL BOUNDARY AND EXISTING CONDITIONS ARE BASED ON PRELIMINARY SURVEY PROVIDED BY WIGHTMAN IN FEBRUARY, 2024.
 3. WETLAND DELINEATION IS FROM FIELD SURVEY CONDUCTED BY EMMONS & OLIVIER RESOURCES, INC. ON 12/18/23.
 4. POINT OF INTERCONNECTION LOCATION IS APPROXIMATE AND WILL BE DETERMINED FOLLOWING A SITE SURVEY BY THE ELECTRICAL UTILITY. POINT OF INTERCONNECTION POLE SERIES TO BE DESIGNED IN ACCORDANCE WITH ELECTRICAL UTILITY STANDARDS.

SETBACKS		
MINIMUM YARD SETBACK	REQUIRED	PROPOSED
FRONT:	50'	85'
SIDE 1:	50'	213'
SIDE 2:	50'	94'
REAR:	50'	57'
FROM BUILDINGS:	150'	MIN. 150'
MAXIMUM BUILDING HEIGHT	20'	~12'

*SETBACKS ARE BASED ON COUNTY OF ADAMS CODE OF ORDINANCES (FEB 13, 2024).

REV	BY	DESCRIPTION	DATE
0	DJ	SPECIAL USE PERMIT SUBMISSION	02/29/24


DRAWING ISSUE

PRELIMINARY
 PERMITTING
 BID
 CONSTRUCTION
 AS-BUILT
 OTHER




PE SEAL/CONSULTANT:
NOT FOR CONSTRUCTION

PROJECT:
 IL - QUINCY - MCNAY
 N 550 AVE
 QUINCY, IL 62305
 LAT/LONG: 39.840972, -91.363972
 UTILITY: AMEREN
 COUNTY OR TOWNSHIP: ADAMS COUNTY
 STATE: ILLINOIS

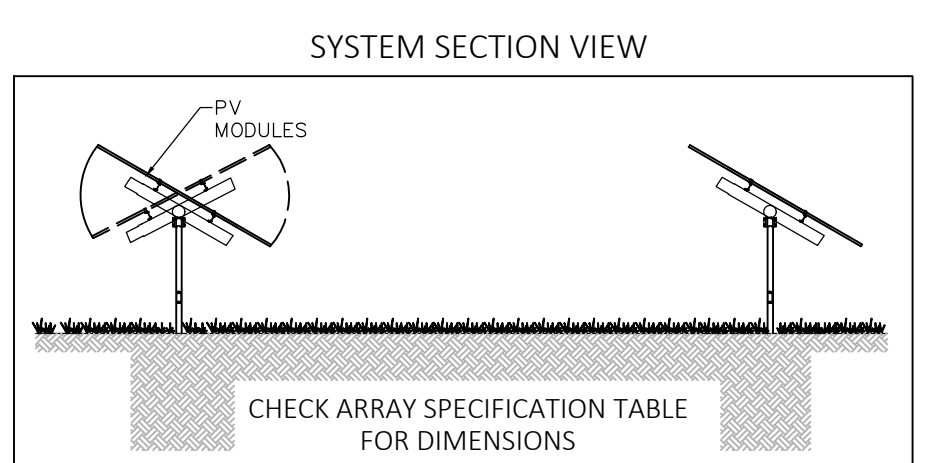

LEGEND

- PROPERTY LINE: - - - - -
- LEASE LINE: - - - - -
- FENCE LINE: x x x x x
- SOLAR MODULES: [Symbol]
- EQUIPMENT PAD: [Symbol]
- 1 FT CONTOURS: -580-
- CHAINLINK FENCE GATE: [Symbol]
- OVERHEAD ELECTRIC LINE: -OE-
- UNDERGROUND ELECTRIC LINE: -UE-
- UTILITY POLE: [Symbol]
- STORAGE SHED: [Symbol]

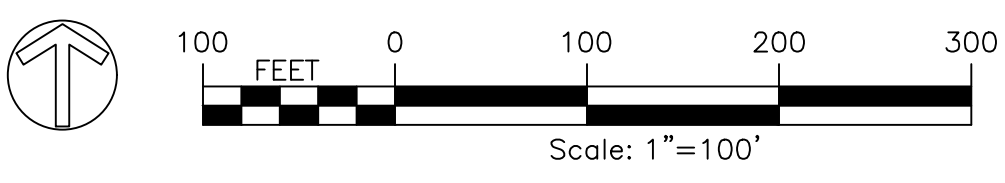

DRAWING TITLE:
SITE PLAN

DWG NO:
C 01